


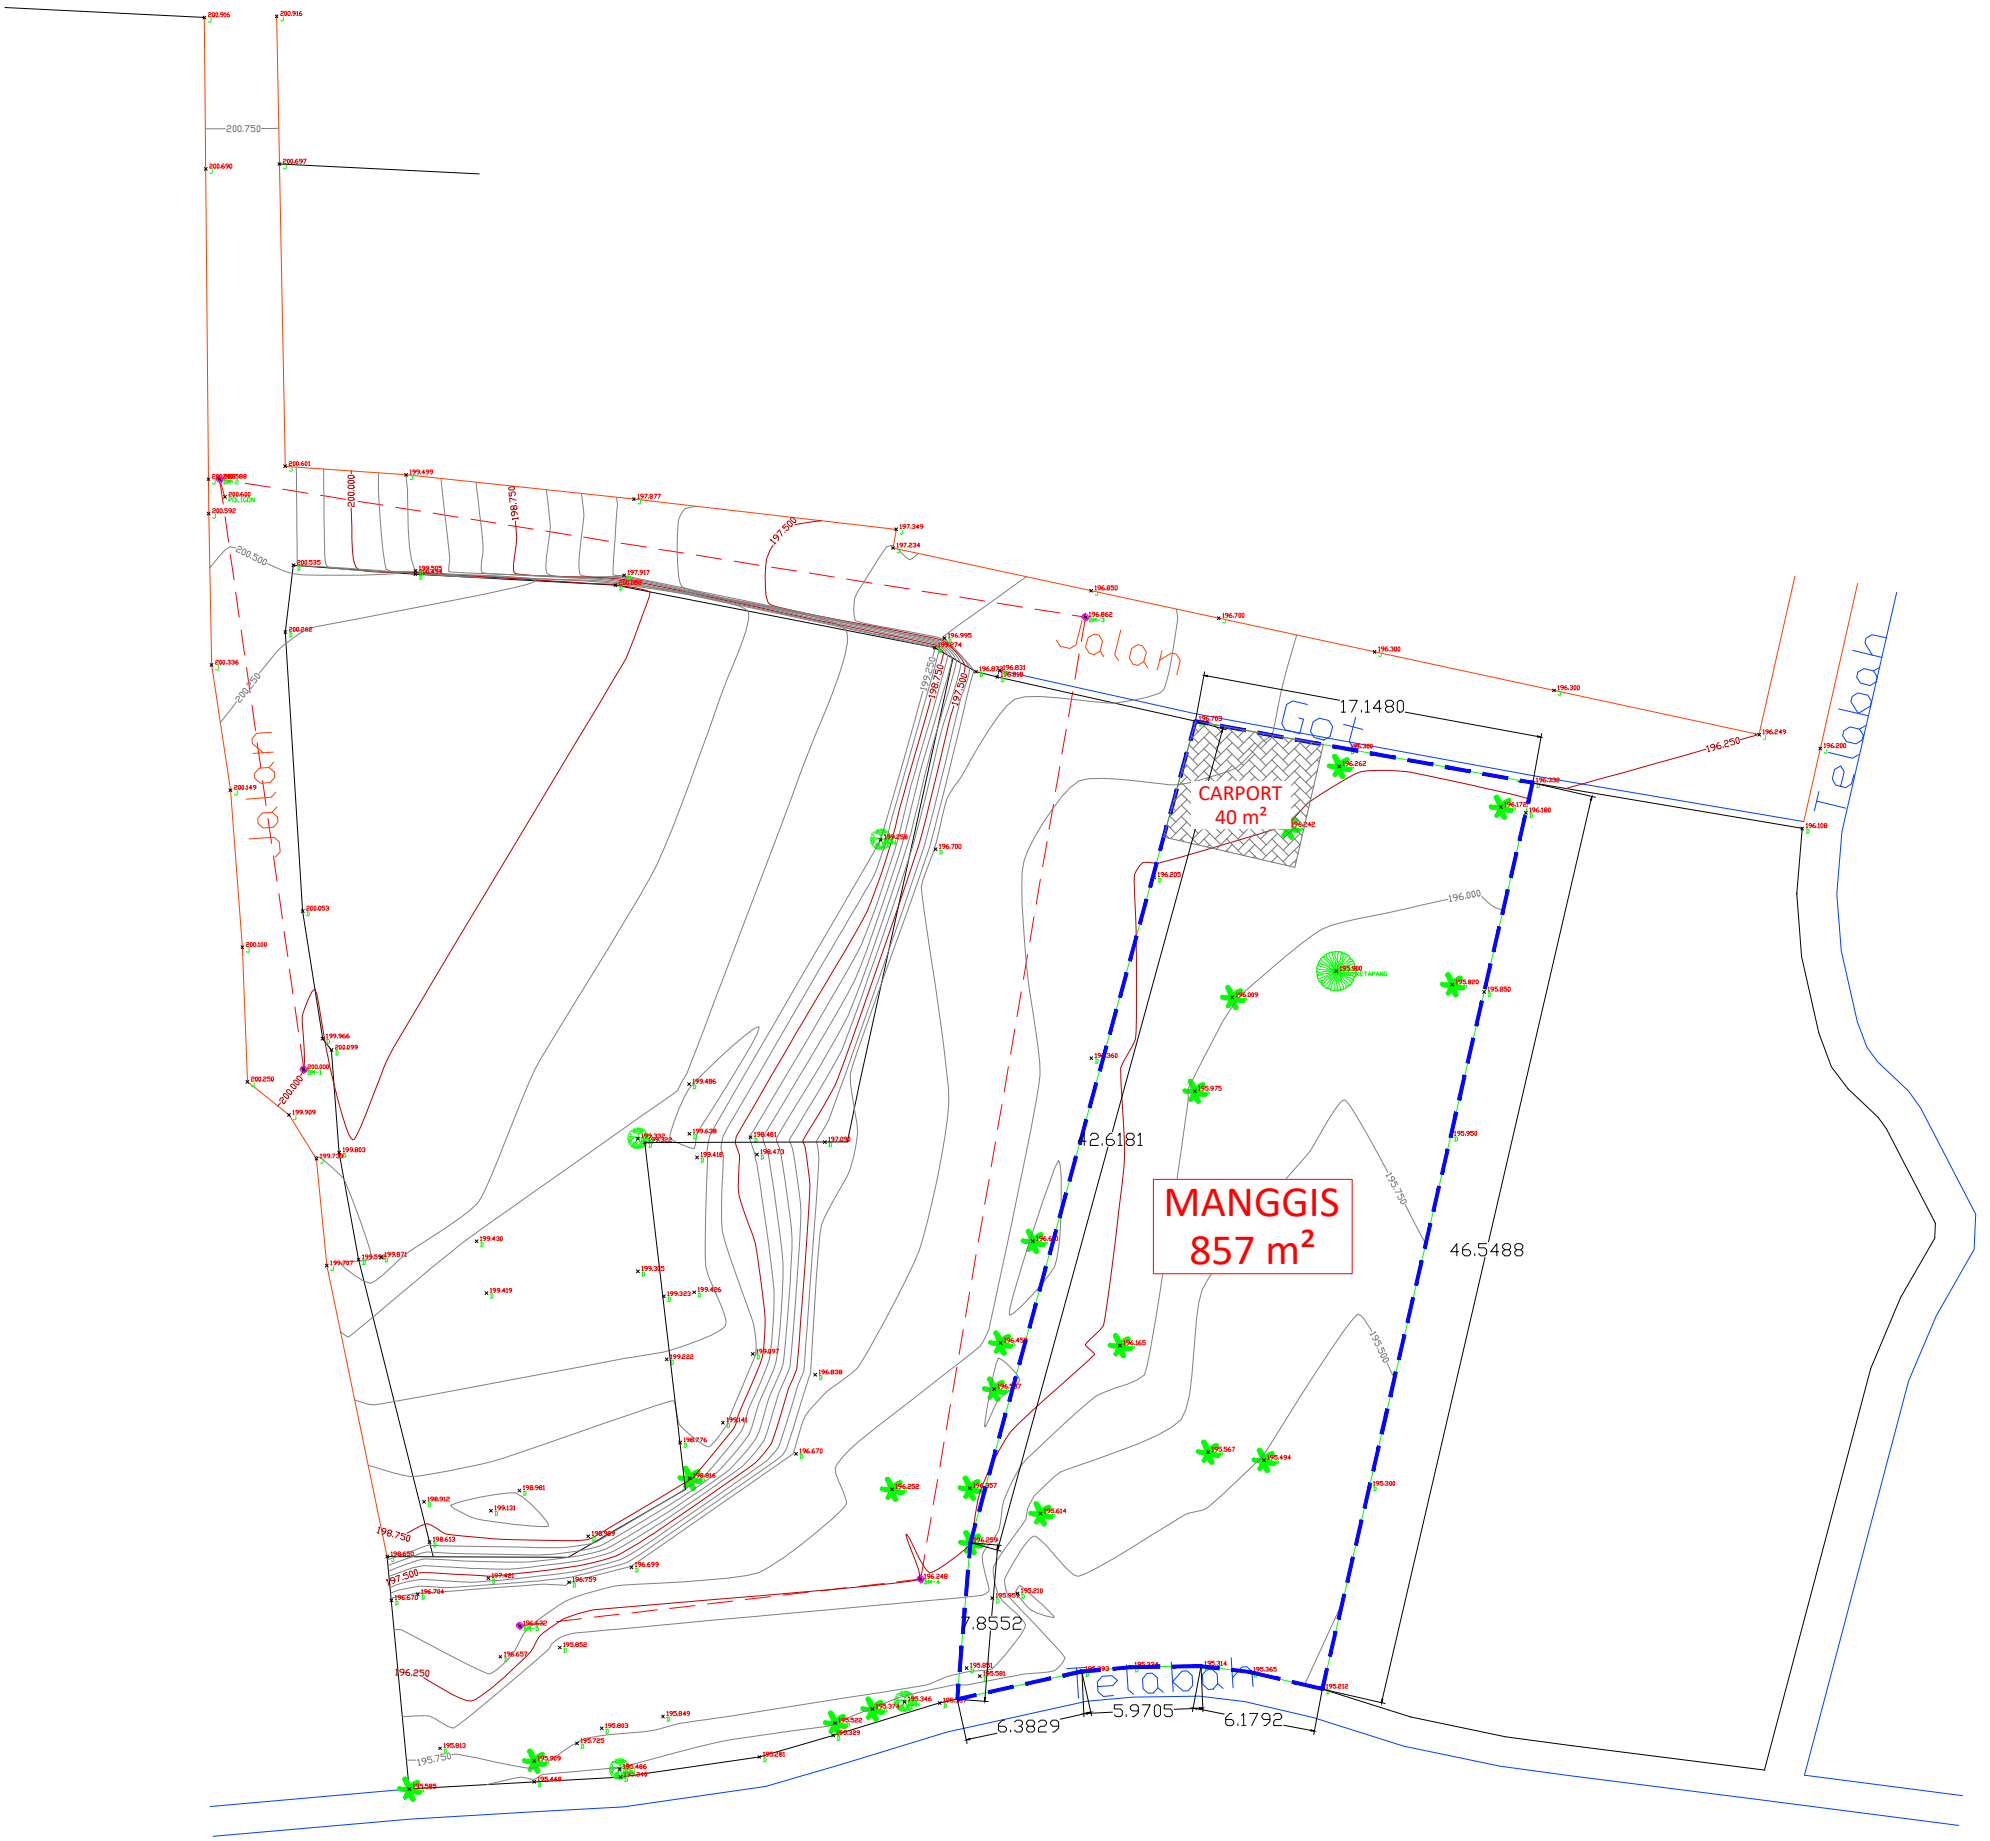

MAGNITUDE CONSTRUCTION
Jl. Monkey Forest, 80571 Ubud, Bali
info@magnitudeconstruction.com
(+62) 812-4686-6840

Project Title :
Plot Topography

Location : Banjar Tunon, Gianyar - Bali

NAME OF LAND

NEW BANJAR TUNON

Date	7 June 2024
Document	A3
Scale	NTS