
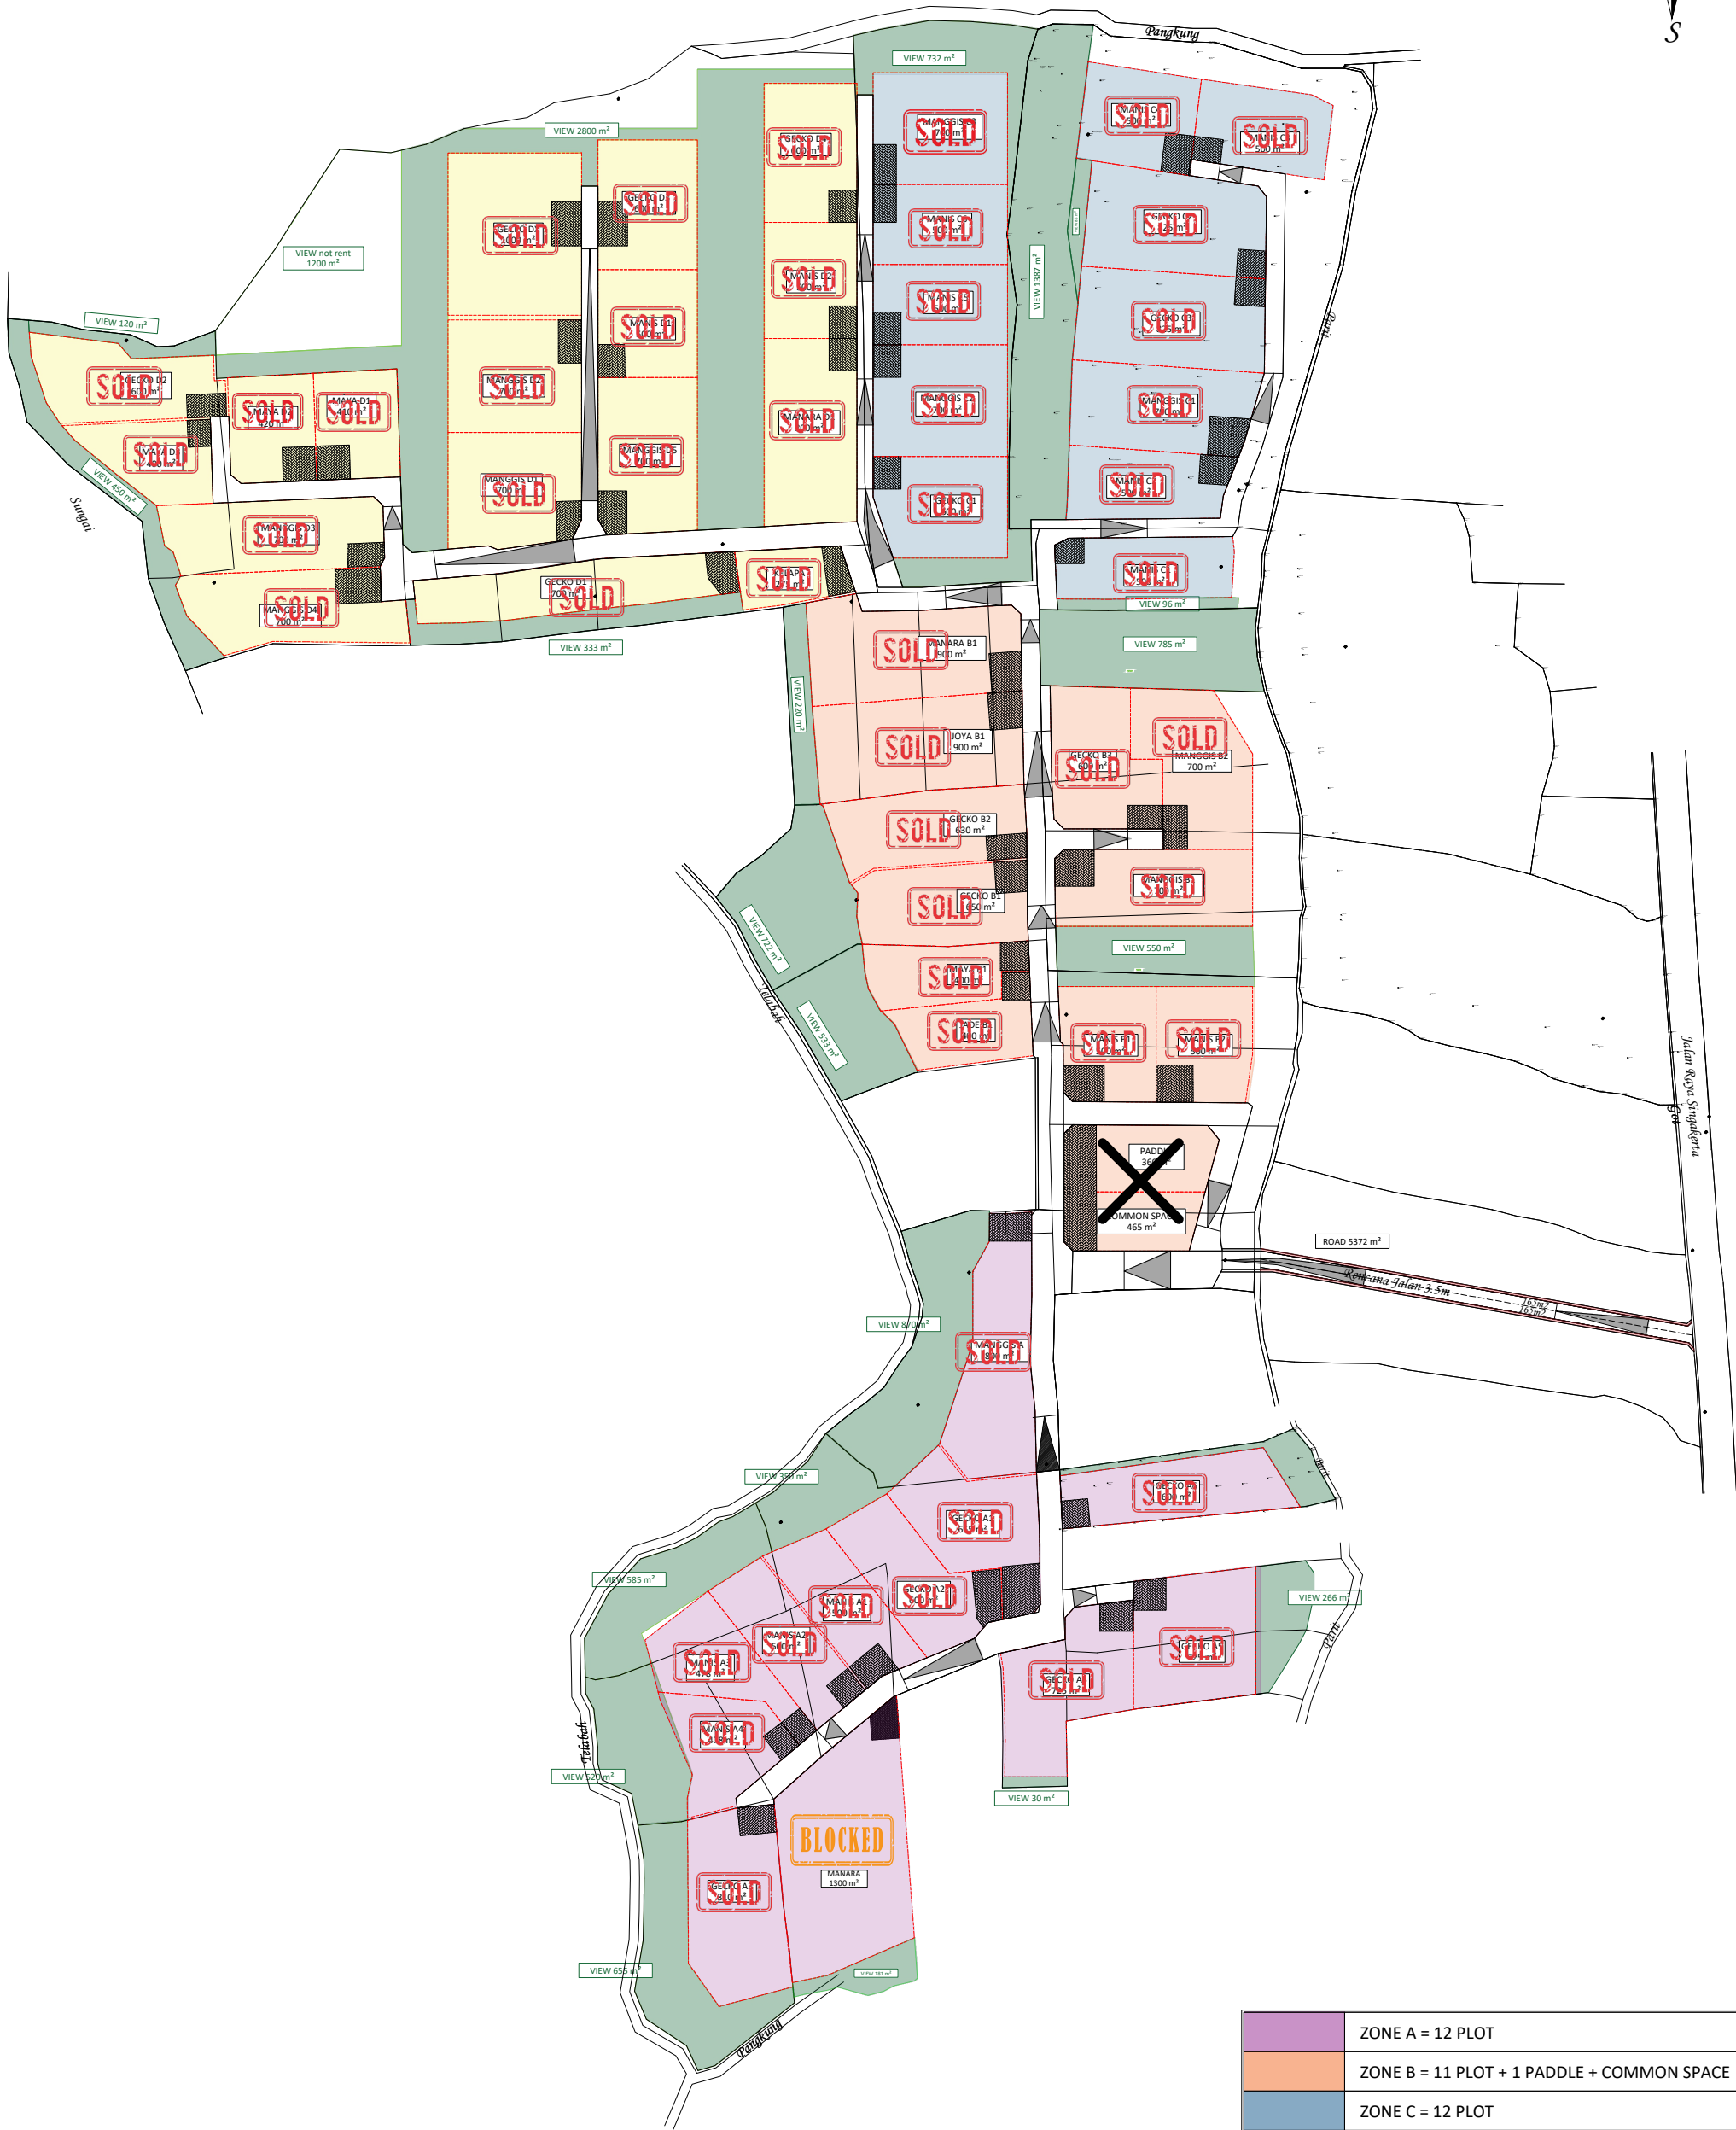


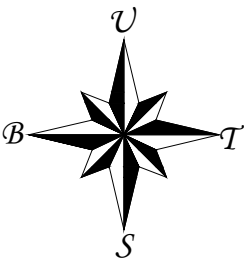

MAGNITUDE CONSTRUCTION
Jl. Monkey Forest, 80571 Ubud, Bali
info@magnitudeconstruction.com
(+62) 812-4686-6840

Project Title :
Plot Topography
Location :
Tebongkang, Ubud, Gianyar - Bali

NAME OF LAND
PEPITO TEBONGKANG

Date	26/11/2024
Document	A3
Scale	NTS