

9022400.000 - 2944450.000

9022450.000 - 2944450.000

9022475.000 - 2944450.000



9022500.000 - 2944450.000

9022375.000 - 2944450.000

9022350.000 - 2944450.000

9022325.000 - 2944450.000

9022300.000 - 2944450.000

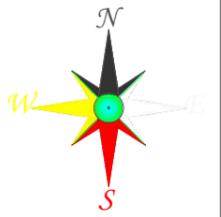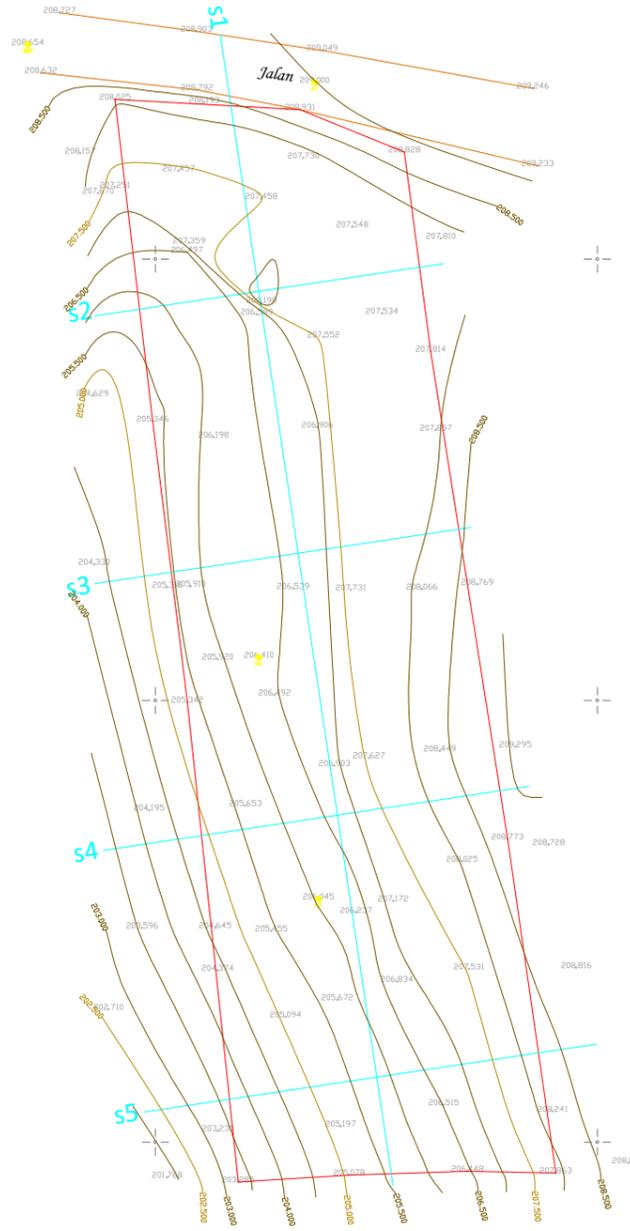

UTM Coordinate & Elevation

PROJECT TITLE

Jln Pura Beji Pecatu
Badung Bali

Topografi

LEGENDA
Garis Batas
Garis Jalan
Contour Mfr
Contour Mer

Date : 17 Oktober 2024

Surveyor Arthadana

Draw Arthadana

Checked

Scale 1 : 400 (A3)

Area Terukur : 1.013 m2

Drawing no

01

ARTHADANA
 MEASURING AND MAPPING
 JALAN JALASRA 100.000000 TAMBORA
 EMAIL : dana_yasa20@yahoo.co.id
 Hp.085 230 806 488