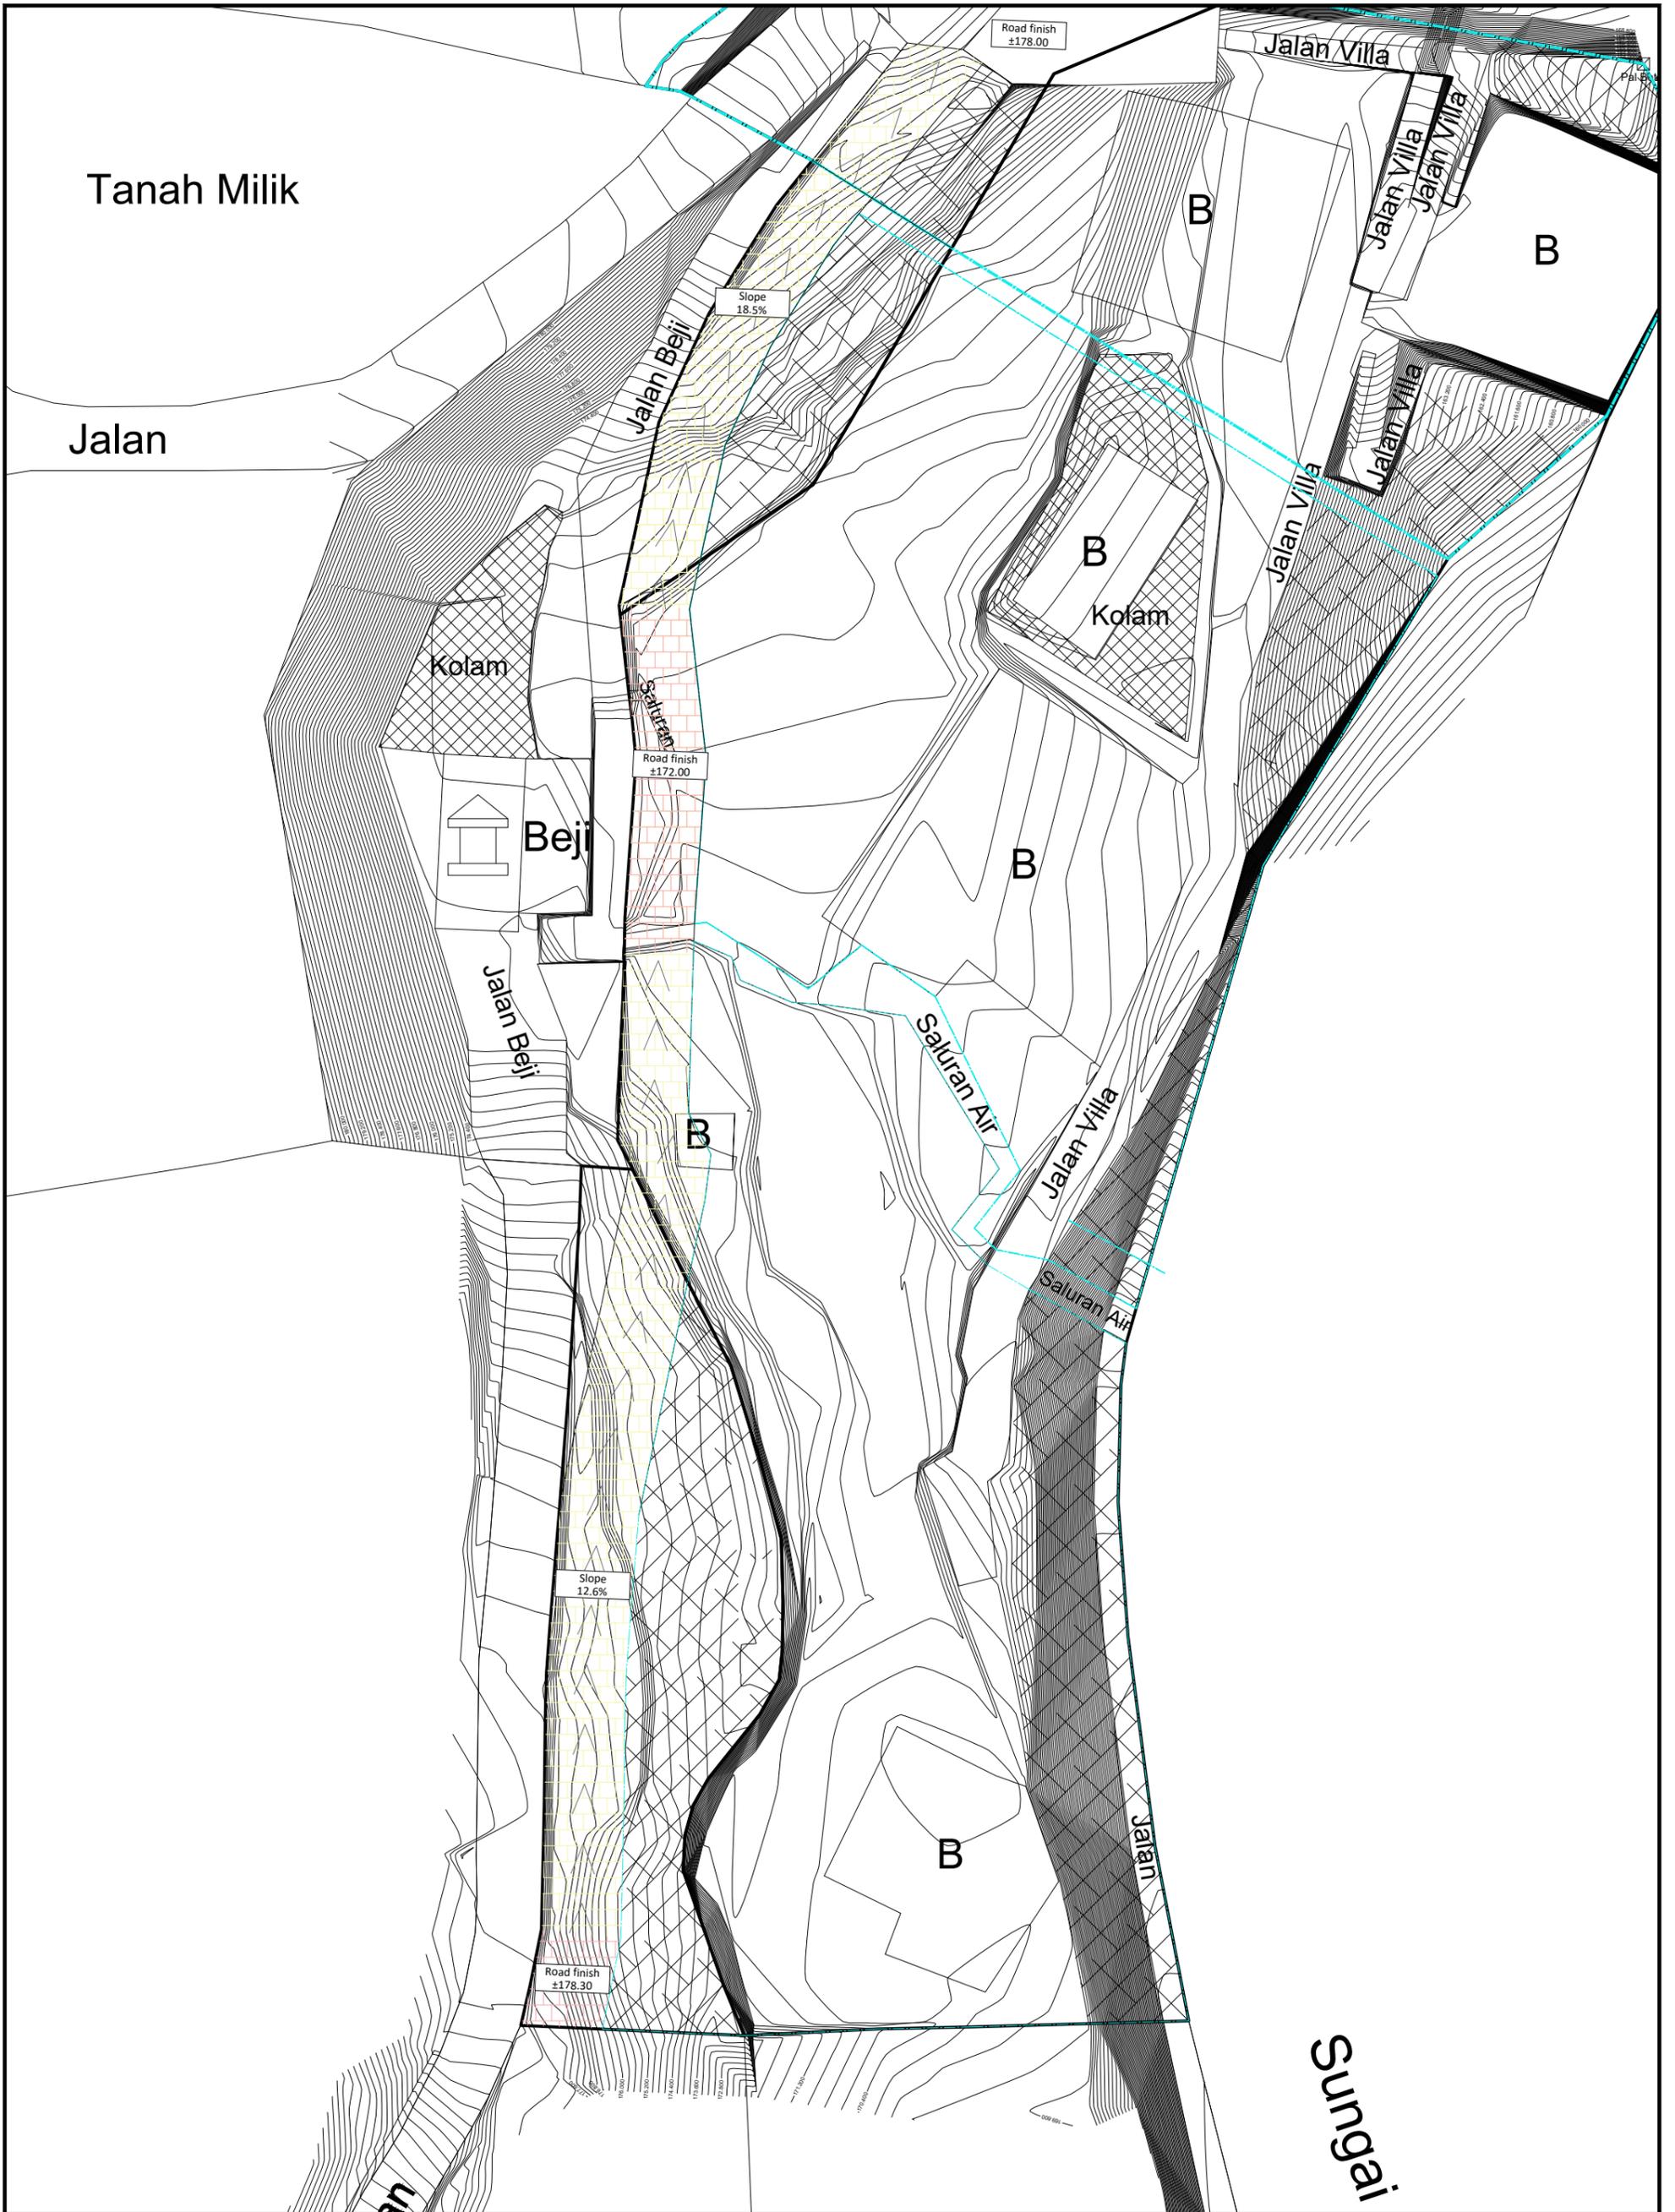




Project Title: Jukut Paku				No.	Date	Note
Principal Architect	Name	Client	Name	Revision		
Checked by	Name	Location	Jukutpaku, Gianyar - Bali			
Drafter	Name	Project No.				

Drawing Title:	KOP 1
Jukut Paku - Infra road	Date 03/02/26
	Sketchup -
	Scale -

Sheet Name	
XXX	



MAGNITUDE
INVEST IN PARADISE

Jl. Haroman, Desa Kalurahan Ubud, Kec. Ubud,
Kab. Gianyar, Provinsi Bali, Kode Pos. 80511
(+62)813-3836-2610

All engineering designs and drawings are the exclusive property of MAGNITUDE. Any changes to material specifications or dimensions require written consent. Contractors must confirm all measurements and dimensions on site before starting any work. Any discrepancies should be reported to MAGNITUDE. All drawings should be reviewed alongside those from other consultants drawing.


Project Title: Jukut Paku		
Principal Architect	Name	Client
Checked by	Name	Location
Drafter	Name	Project No.
	Name	Name

No.	Date	Note

Drawing Title:
Jukut Paku - Infra road

KOP 1	
Date	03/02/26
Sketchup	-
Scale	-

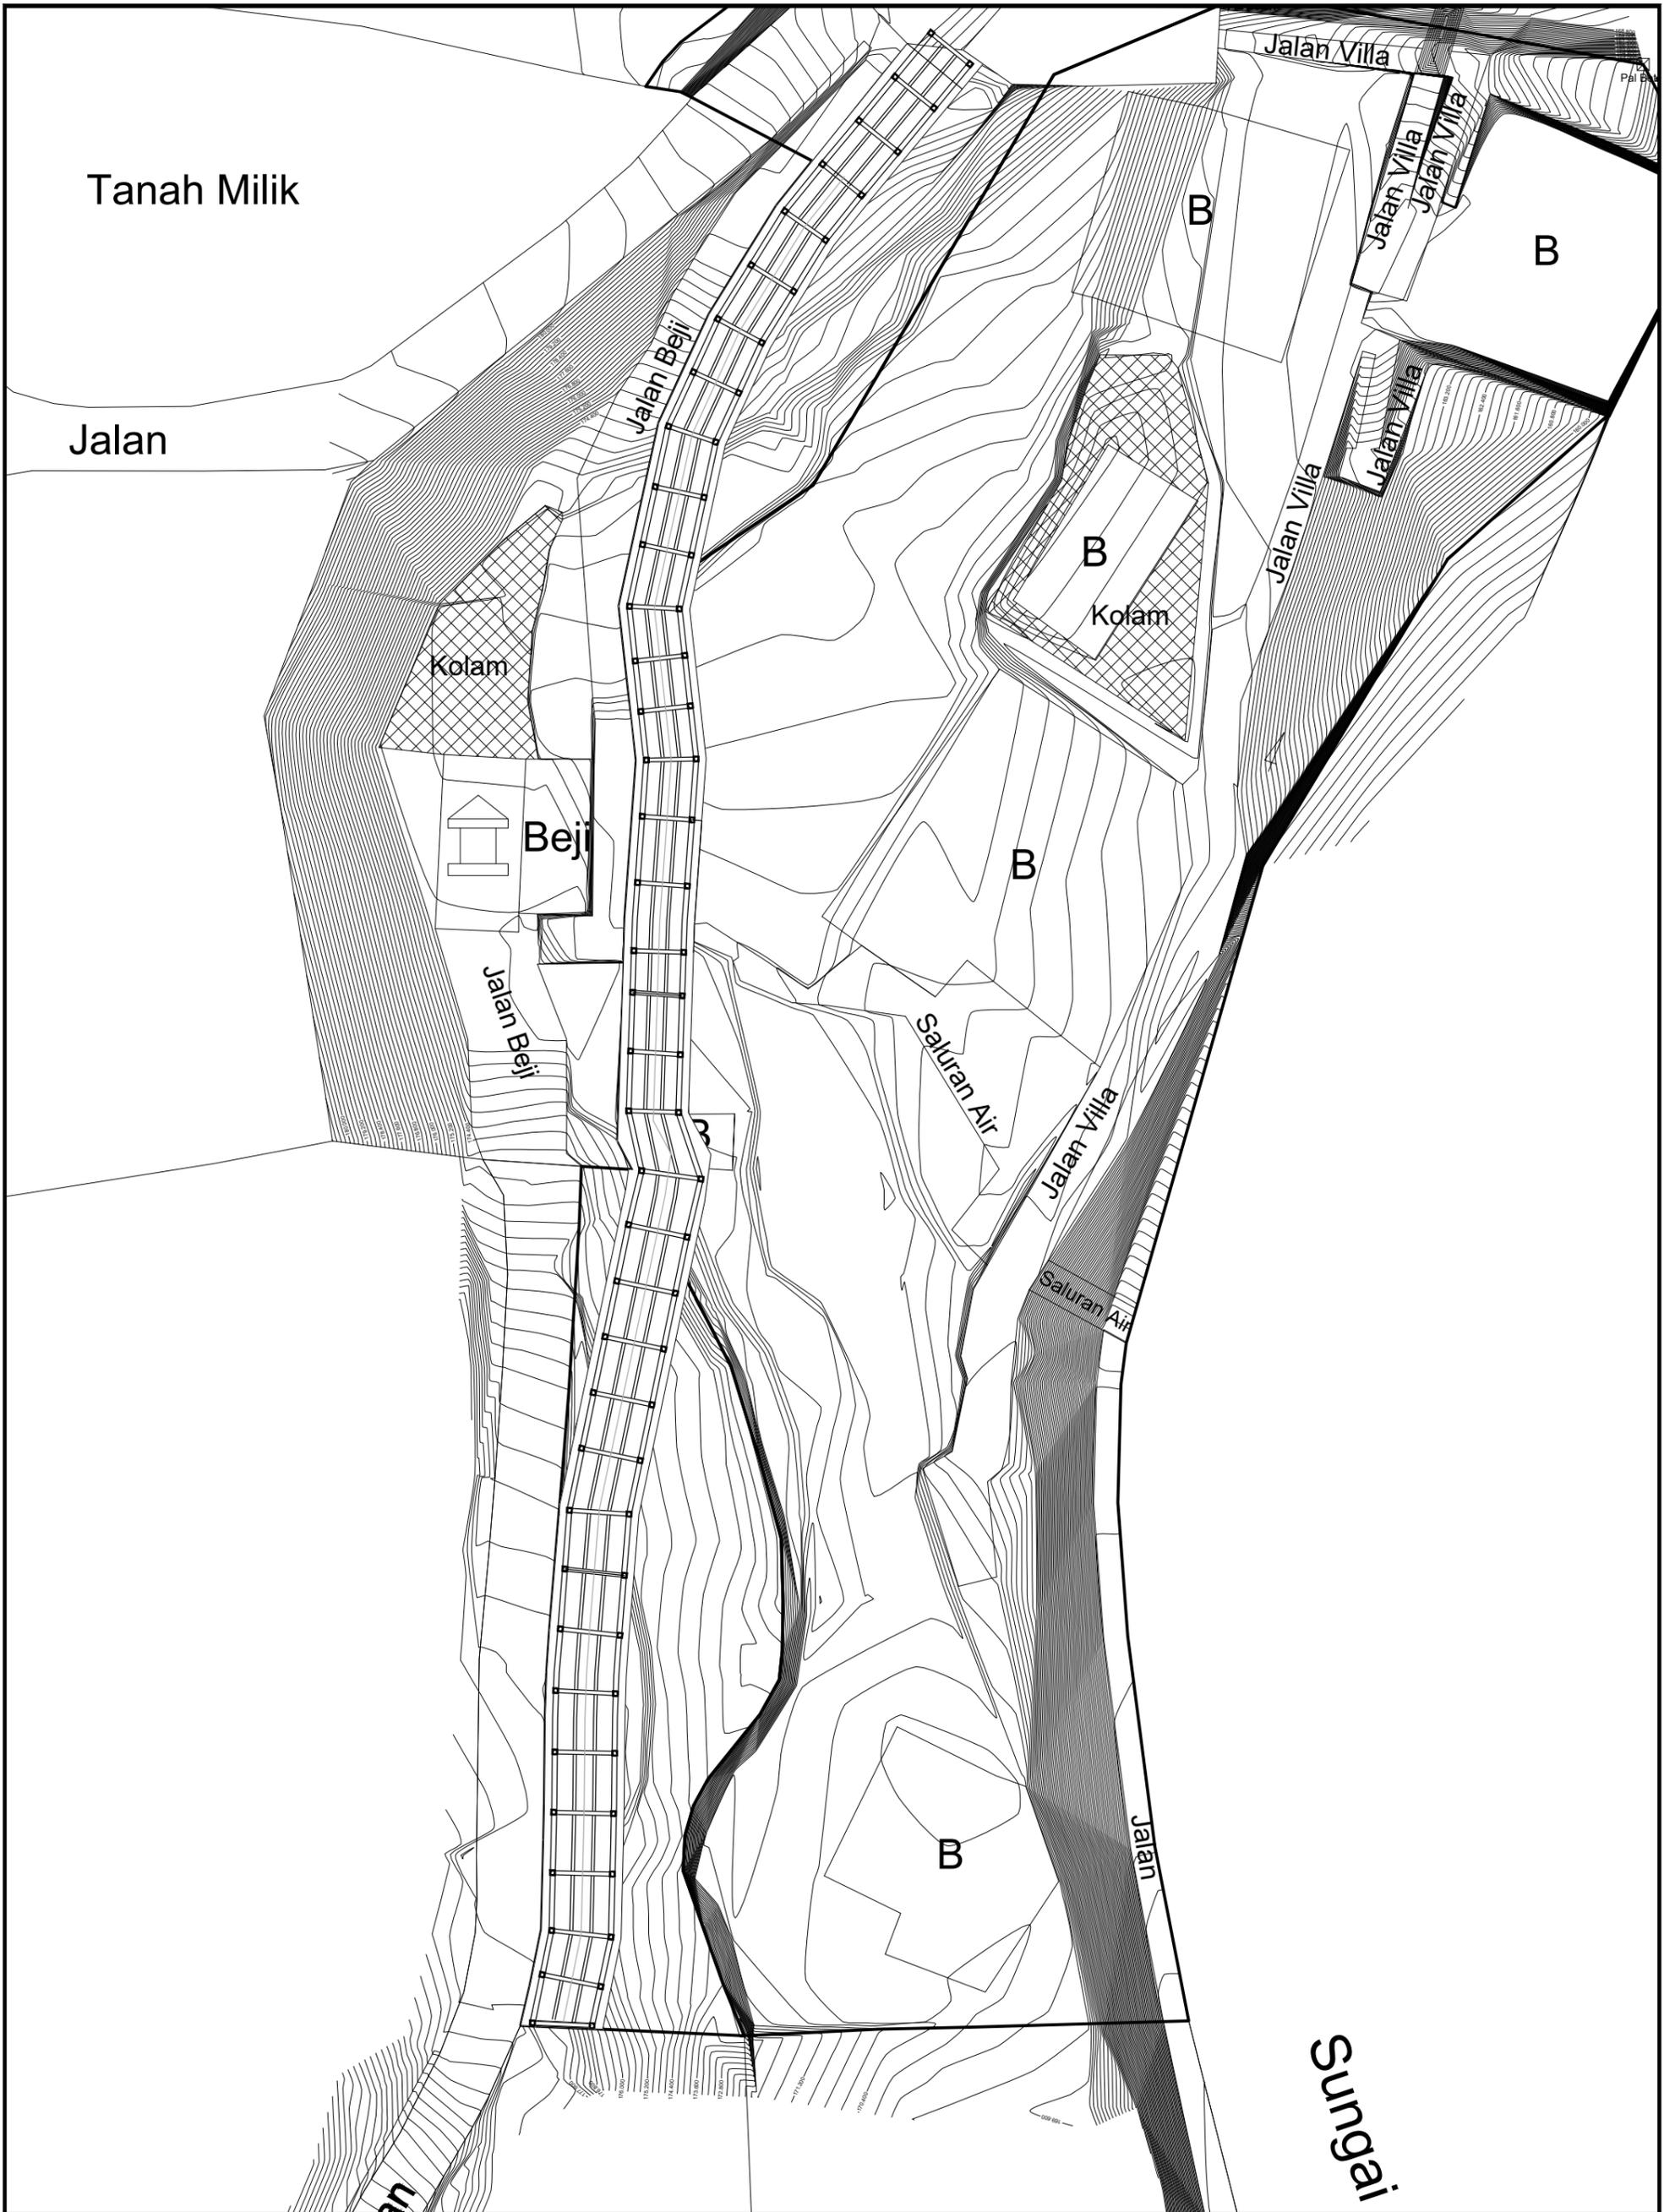Sheet Name
XXX



MAGNITUDE
INVEST IN PARADISE

Jl. Haroman, Desa Kalurahan Ubud, Kec. Ubud,
Kab. Gianyar, Provinsi Bali, Kode Pos. 80511
(+62)813-3836-2610

All engineering designs and drawings are the exclusive property of MAGNITUDE. Any changes to material specifications or dimensions require written consent. Contractors must confirm all measurements and dimensions on-site before starting any work. Any discrepancies should be reported to MAGNITUDE. All drawings should be reviewed alongside those from other consultants drawing.

Project Title: Jukut Paku		
Principal Architect	Name	Client
Checked by	Name	Location
Drafter	Name	Project No.

No.	Date	Note

Revision	No.	Date	Note

Drawing Title:
Jukut Paku - Infra road

KOP 1	
Date	03/02/26
Sketchup	-
Scale	-

Sheet Name
XXX

MAGNITUDE

INVEST IN PARADISE



Jl. Hanoman, Desa/Kelurahan Ubud, Kec. Ubud,
Kab. Gianyar, Provinsi Bali, Kode Pos: 80571
info: magnituedeconstructionbaliubud@gmail.com
(+62)813-3836-2610

All engineering designs and drawings are the exclusive property of MAGNITUDE. Any changes to material specifications or dimensions require written consent. Contractors must confirm all measurements and dimensions on-site before starting any work. Any discrepancies should be reported to MAGNITUDE. All drawings should be reviewed alongside those from other consultants drawing.

Drawing note		
No	Note	Date

Project Title	-
Owner	-
Location	Jukut Paku
Project Number	-
Drawing Phase	Jukut Paku - Road Infra Road
Drawing Type	Architectural
3D Model Base	-

Drawing Stage	Design Stage
-	-
Principal Architect Djime Tandia	Checked by Angga Kepakisan
Designer -	Drafter -
Date 4-Feb-26	Revision number -
Drawing Title Typical Road Structure Plan	
Scale 1:40	Drawing No. R-1

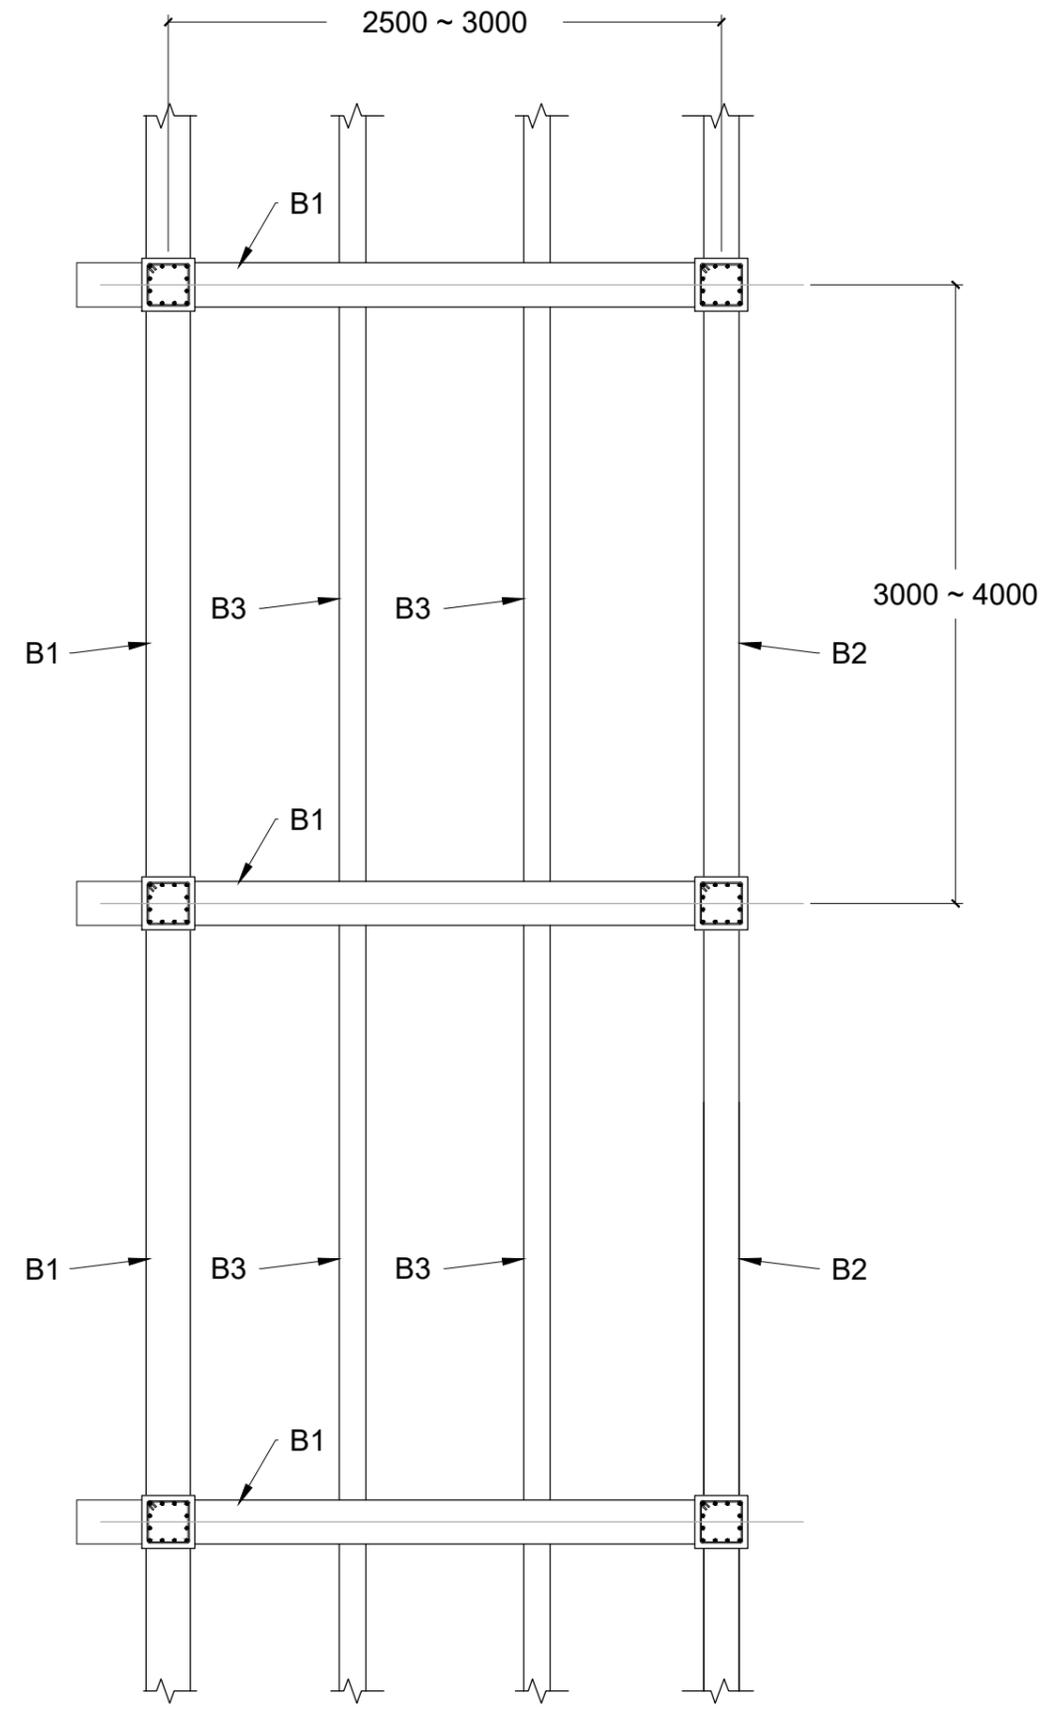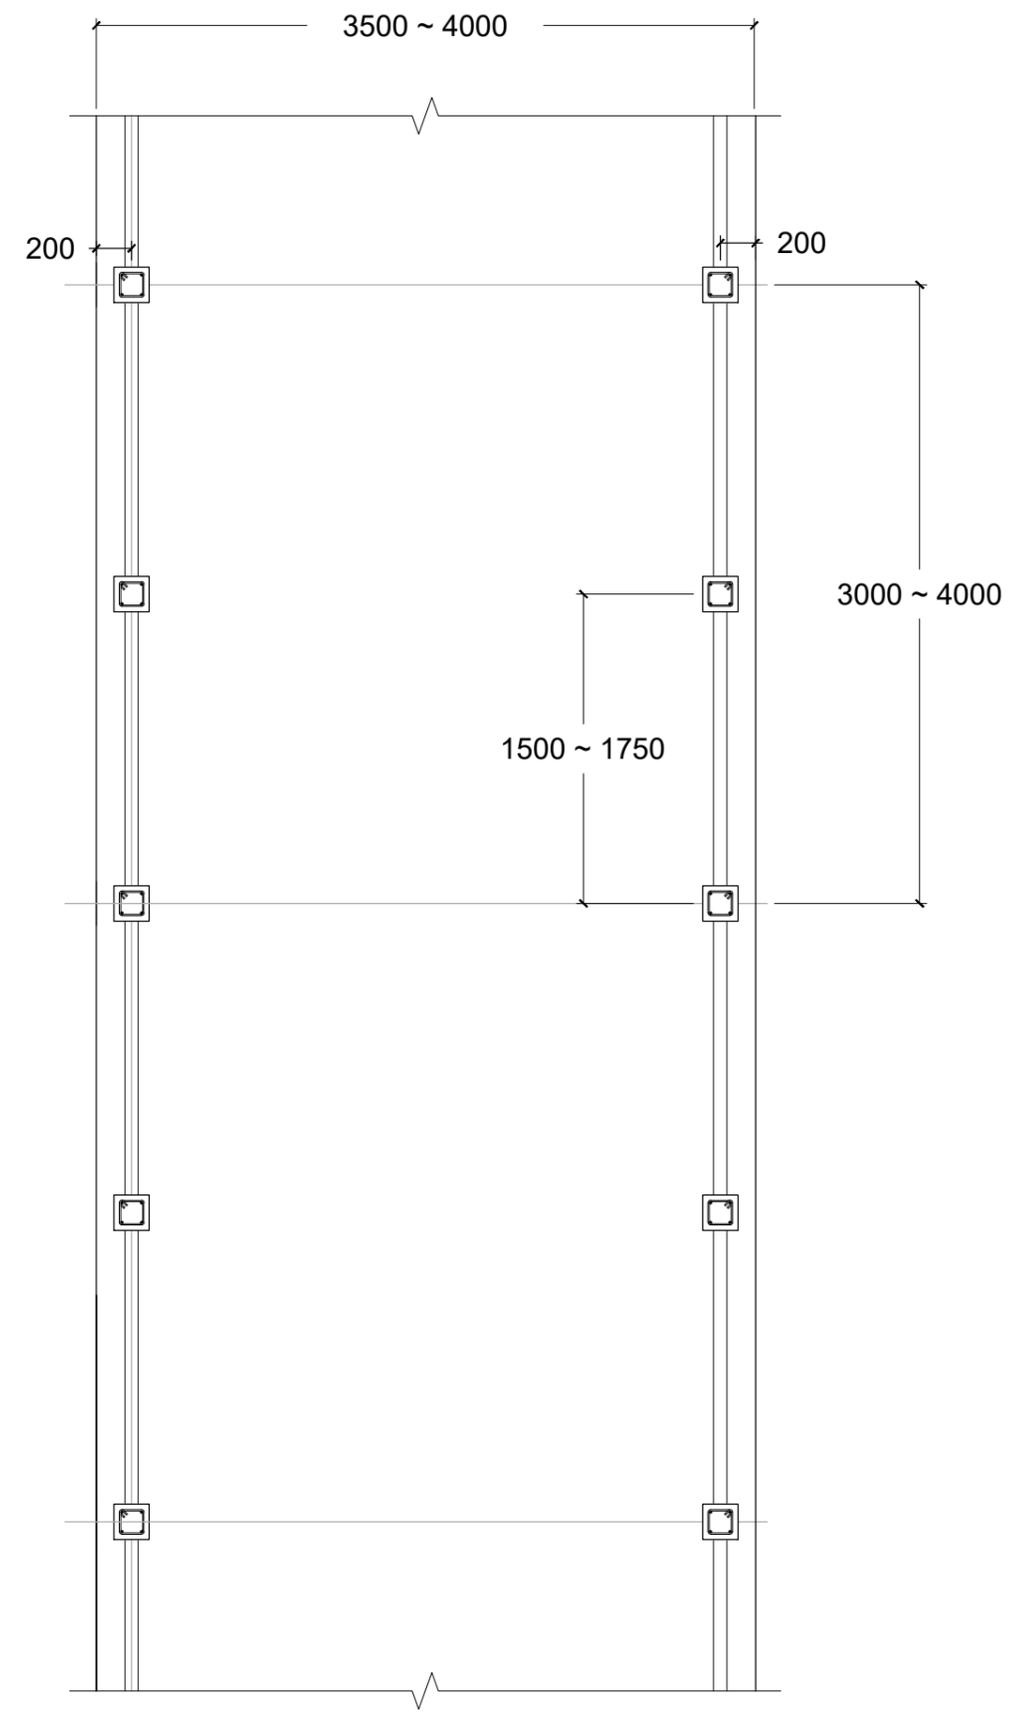

Structure plan

MAGNITUDE

INVEST IN PARADISE


Jl. Hanoman, Desa/Kelurahan Ubud, Kec. Ubud,
Kab. Gianyar, Provinsi Bali, Kode Pos: 80571
info: magnitudoconstructionbaliubud@gmail.com
(+62)813-3836-2610











All engineering designs and drawings are the exclusive property of MAGNITUDE. Any changes to material specifications or dimensions require written consent. Contractors must confirm all measurements and dimensions on-site before starting any work. Any discrepancies should be reported to MAGNITUDE. All drawings should be reviewed alongside those from other consultants drawing.

Drawing note		
No	Note	Date

Project Title	-
Owner	-
Location	Jukut Paku
Project Number	-
Drawing Phase	Jukut Paku - Road Infra Road
Drawing Type	Architectural
3D Model Base	-

Drawing Stage	Design Stage
-	-
Principal Architect Djime Tandia	Checked by Angga Kepakisan
Designer -	Drafter -
Date 4-Feb-26	Revision number -
Drawing Title Typical Bridge Section	
Scale 1:40	Drawing No. R-2

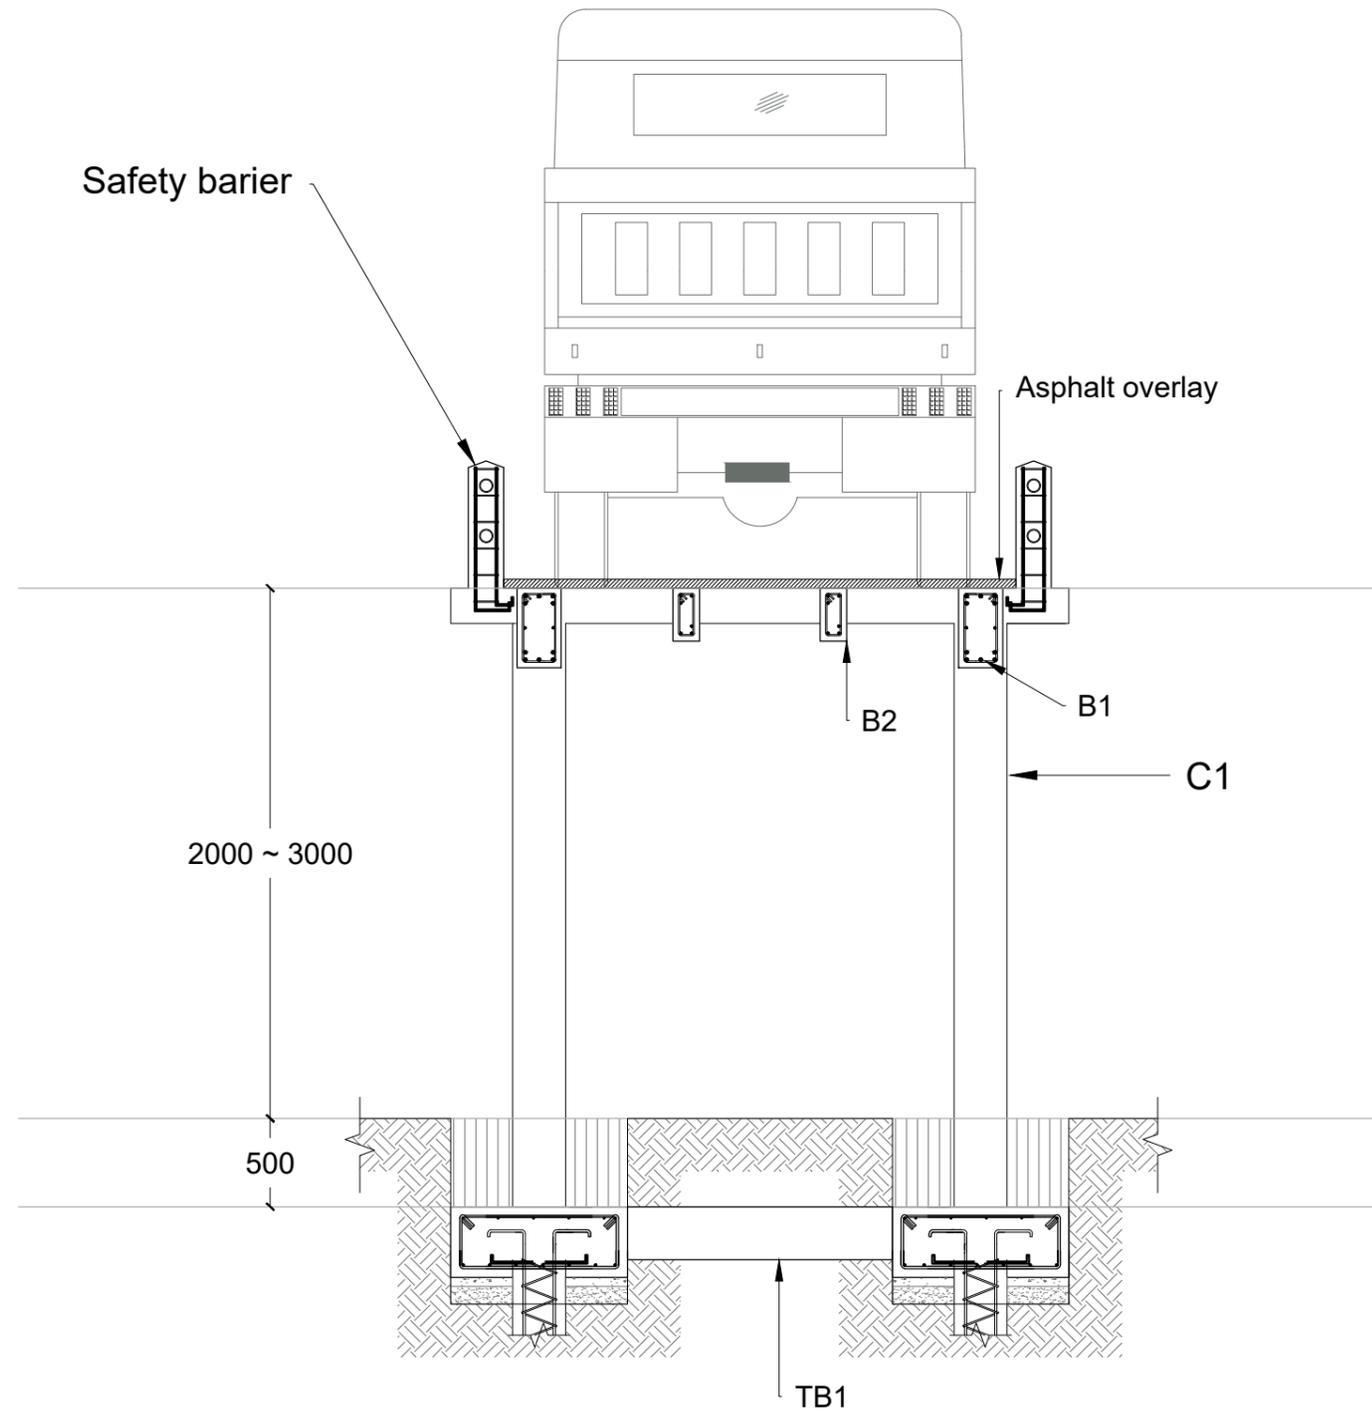

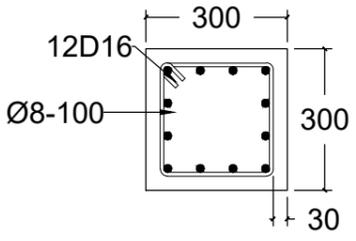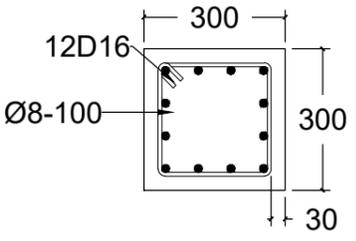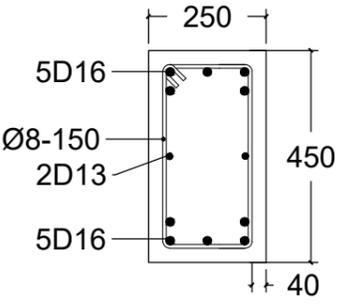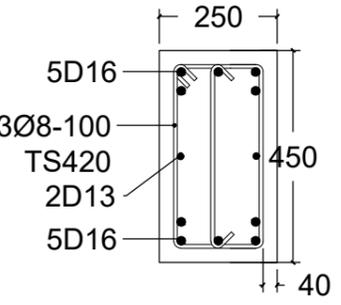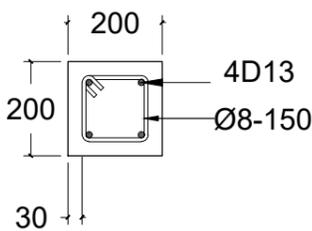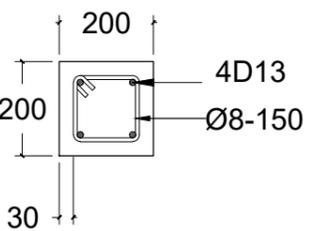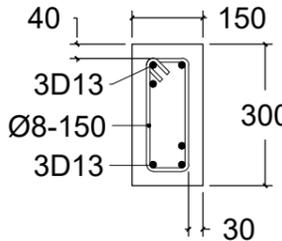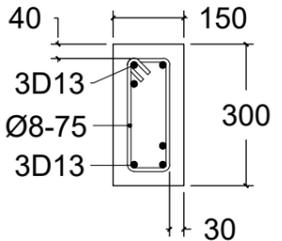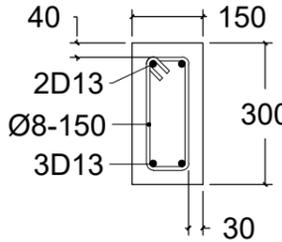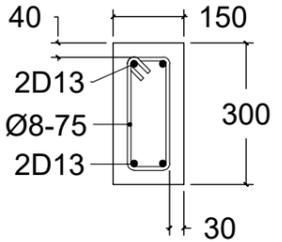ID C1 300x300	Lapangan 	Tumpuan 	ID B1 250x450	Lapangan 	Tumpuan 
ID C2 200x200	Lapangan 	Tumpuan 	ID B2 150x300	Lapangan 	Tumpuan 
			ID TB1 150x300	Lapangan 	Tumpuan 

MAGNITUDE

INVEST IN PARADISE

Jl. Hanoman, Desa/Kelurahan Ubud, Kec. Ubud,
Kab. Gianyar, Provinsi Bali, Kode Pos: 80571
info: magnitudeconstructionbaliubud@gmail.com
(+62)813-3836-2610

All engineering designs and drawings are the exclusive property of MAGNITUDE. Any changes to material specifications or dimensions require written consent. Contractors must confirm all measurements and dimensions on-site before starting any work. Any discrepancies should be reported to MAGNITUDE. All drawings should be reviewed alongside those from other consultants drawing.

Drawing note		
No	Note	Date

Project Title	-
Owner	-
Location	Jukut Paku
Project Number	-
Drawing Phase	Jukut Paku - Road Infra Road
Drawing Type	Architectural
3D Model Base	-

Drawing Stage	Design Stage
-	-
Principal Architect Djime Tandia	Checked by Angga Kepakisan
Designer -	Drafter -
Date 4-Feb-26	Revision number -
Drawing Title Barrier Detail	
Scale 1:15	Drawing No. R-3


MAGNITUDE

INVEST IN PARADISE

Jl. Hanoman, Desa/Kelurahan Ubud, Kec. Ubud,
Kab. Gianyar, Provinsi Bali, Kode Pos: 80571
info: magnituedeconstructionbaliubud@gmail.com
(+62)813-3836-2610

All engineering designs and drawings are the exclusive property of MAGNITUDE. Any changes to material specifications or dimensions require written consent. Contractors must confirm all measurements and dimensions on-site before starting any work. Any discrepancies should be reported to MAGNITUDE. All drawings should be reviewed alongside those from other consultants drawing.

Drawing note		
No	Note	Date

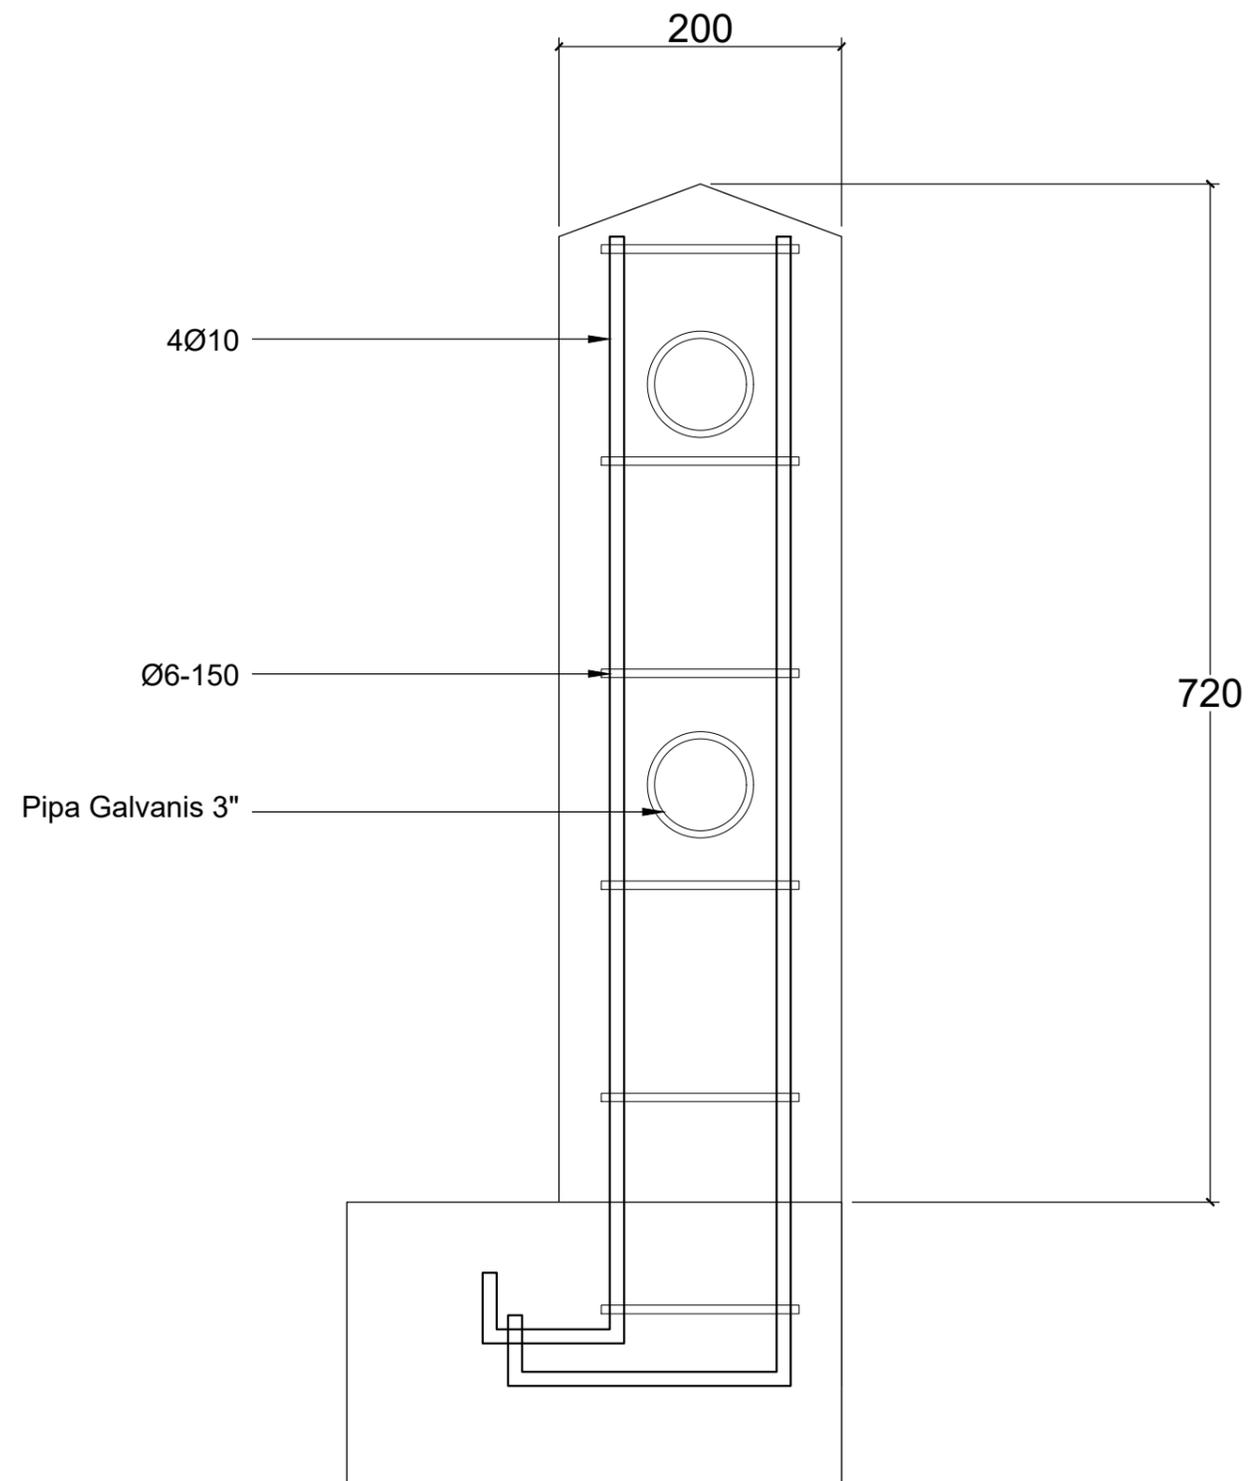

Project Title

-

Owner

-

Location

Jukut Paku

Project Number

-

Drawing Phase

Jukut Paku - Road Infra Road

Drawing Type

Architectural

3D Model Base

-

Drawing Stage	Design Stage
-	-
Principal Architect Djime Tandia	Checked by Angga Kepakisan
Designer -	Drafter -
Date 4-Feb-26	Revision number -

Drawing Title

Barrier Detail

Scale	Drawing No.
1:5	R-4

MAGNITUDE

INVEST IN PARADISE


Jl. Hanoman, Desa/Kelurahan Ubud, Kec. Ubud,
Kab. Gianyar, Provinsi Bali, Kode Pos: 80571
info: magnitudedeconstructionbaliubud@gmail.com
(+62)813-3836-2610

All engineering designs and drawings are the exclusive property of MAGNITUDE. Any changes to material specifications or dimensions require written consent. Contractors must confirm all measurements and dimensions on-site before starting any work. Any discrepancies should be reported to MAGNITUDE. All drawings should be reviewed alongside those from other consultants drawing.

Drawing note		
No	Note	Date

Project Title	-
Owner	-
Location	Jukut Paku
Project Number	-
Drawing Phase	Jukut Paku - Road Infra Road
Drawing Type	Architectural
3D Model Base	-

Drawing Stage	Design Stage
-	-
Principal Architect Djime Tandia	Checked by Angga Kepakisan
Designer -	Drafter -
Date 4-Feb-26	Revision number -
Drawing Title Typical road slab reinforcement and detail	
Scale 1:20	Drawing No. R-5

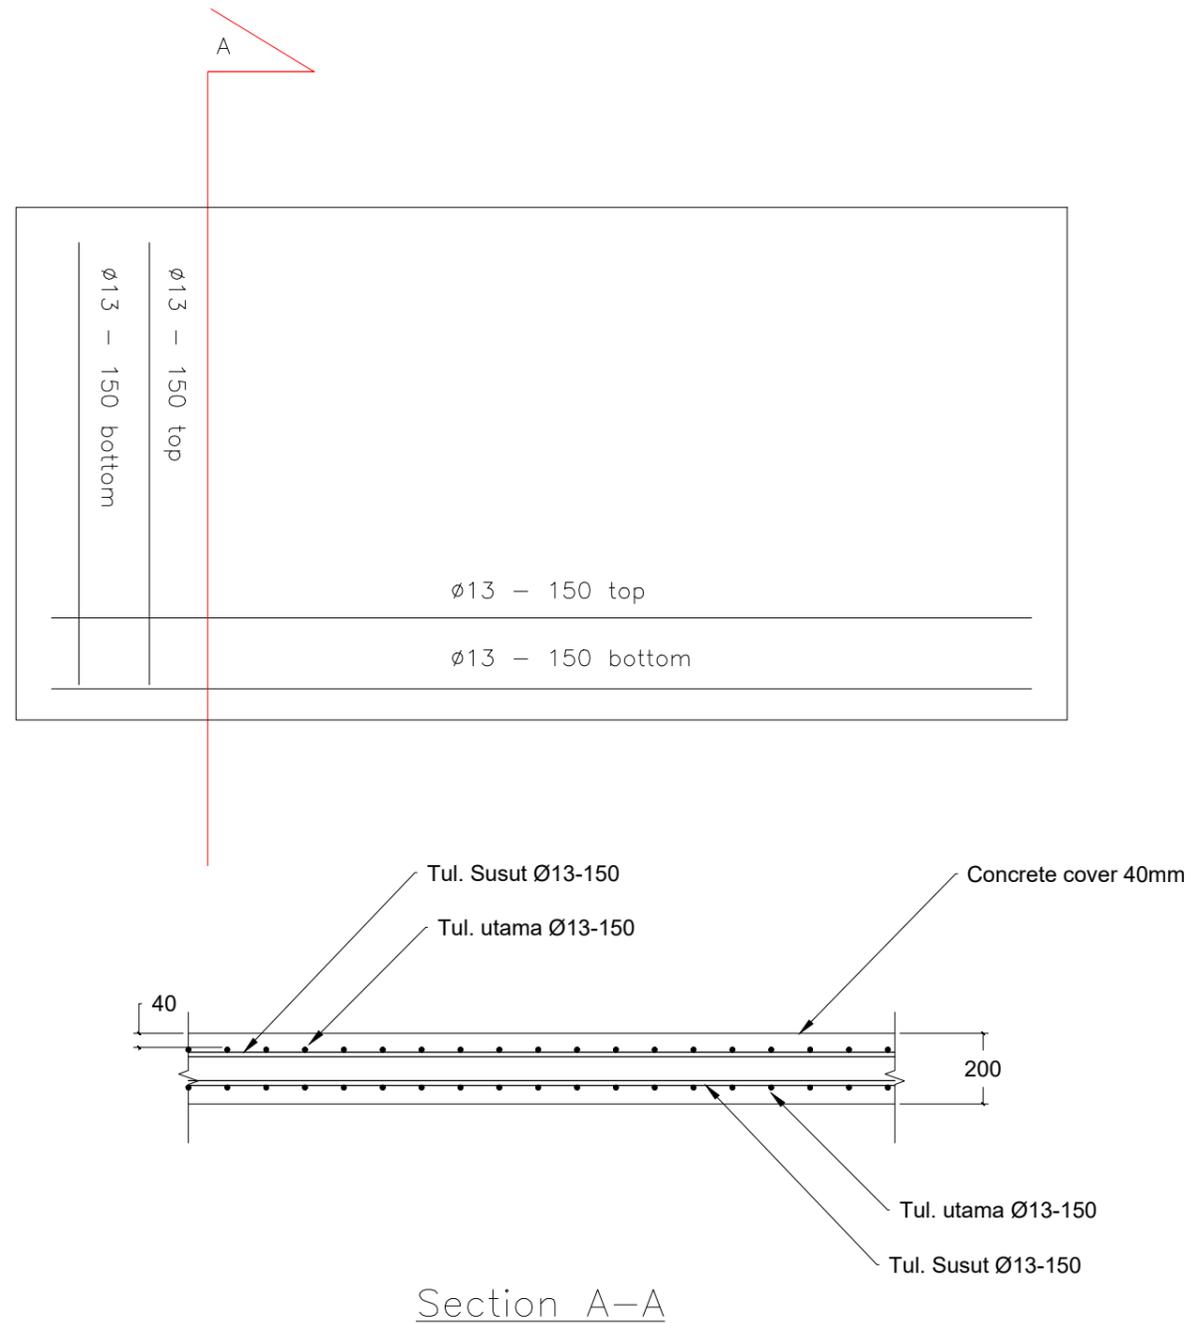


All engineering designs and drawings are the exclusive property of MAGNITUDE. Any changes to material specifications or dimensions require written consent. Contractors must confirm all measurements and dimensions on-site before starting any work. Any discrepancies should be reported to MAGNITUDE. All drawings should be reviewed alongside those from other consultants drawing.


Drawing note		
No	Note	Date

Project Title	-
Owner	-
Location	Jukut Paku
Project Number	-
Drawing Phase	Jukut Paku - Road Infra Road
Drawing Type	Architectural
3D Model Base	-

Drawing Stage	Design Stage
-	-
Principal Architect Djime Tandia	Checked by Angga Kepakisan
Designer -	Drafter -
Date 4-Feb-26	Revision number -
Drawing Title Detail Borepile	
Scale 1:15	Drawing No. R-6

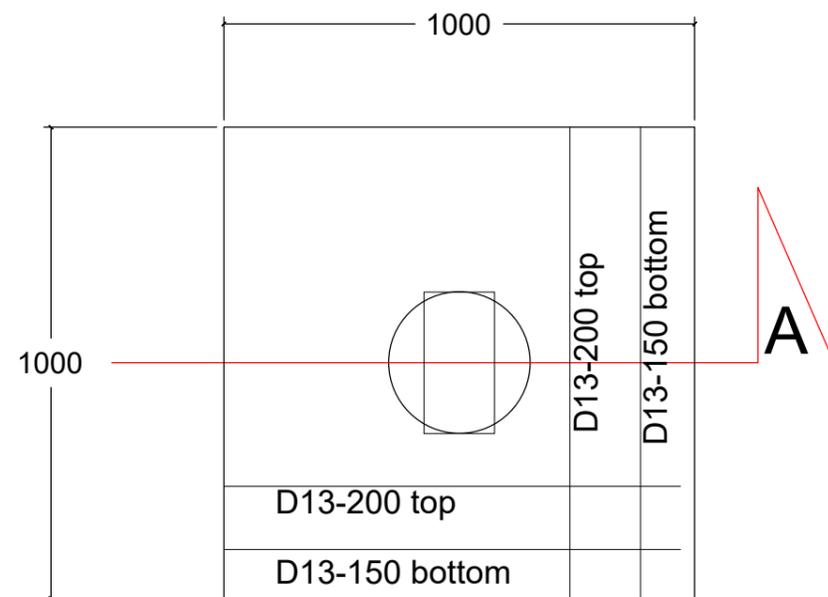

FP1 Top View

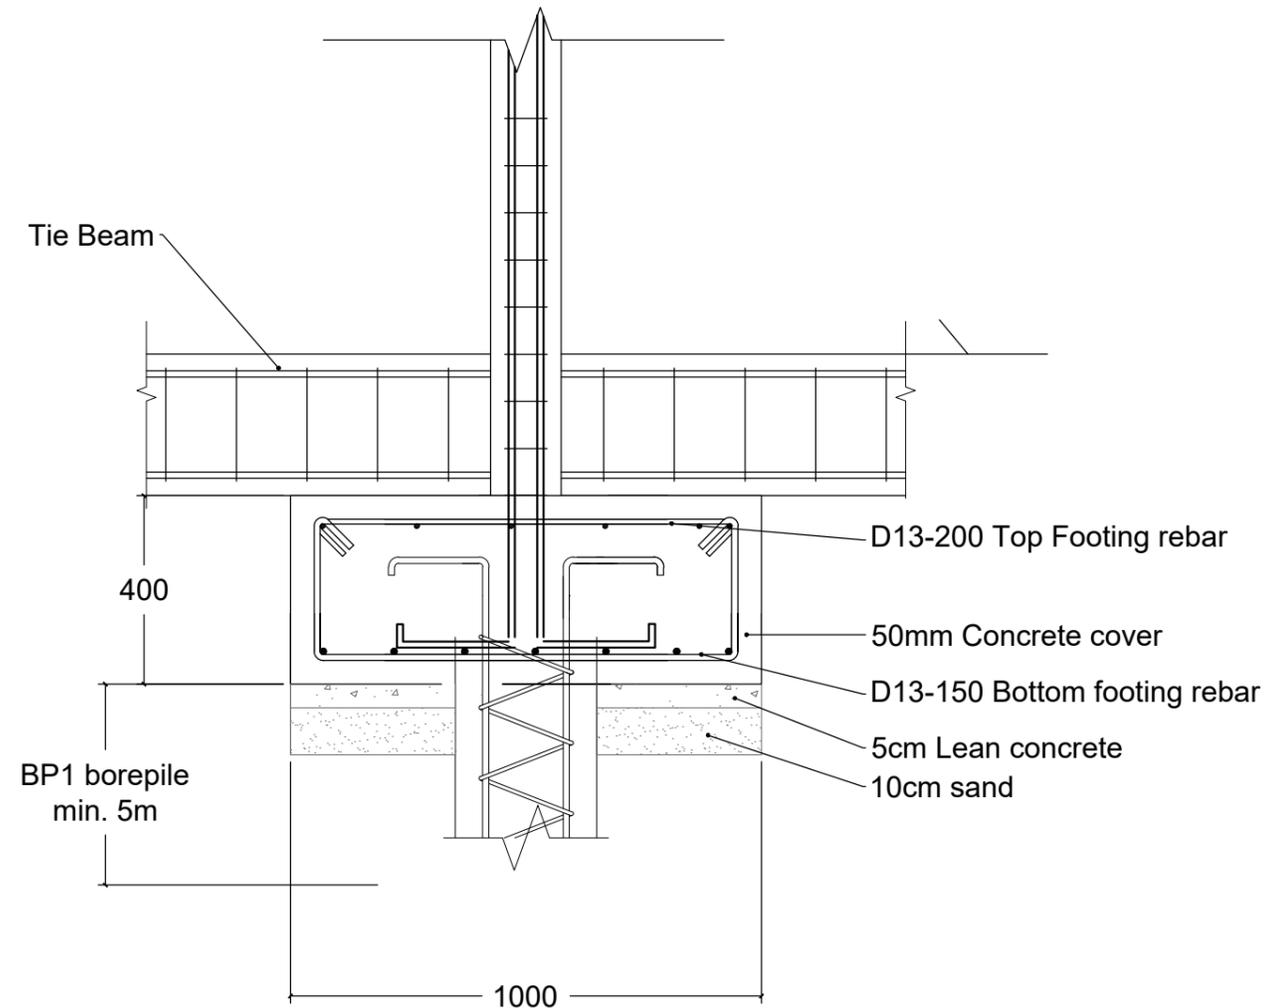

FP1 A-A Section